


BUILDING CALCULATIONS	
BUILDING 'A'	10660 SQ. FT.
BUILDING 'B'	13262 SQ. FT.
SECOND FLOOR	3009 SQ. FT.
BUILDING 'C'	5603 SQ. FT.
SECOND FLOOR	3004 SQ. FT.
BUILDING 'D'	6004 SQ. FT.
TOTAL SQ. FT.	41542 SQ. FT.
NO. OF PARKING SPACES	191
	11 HDGP

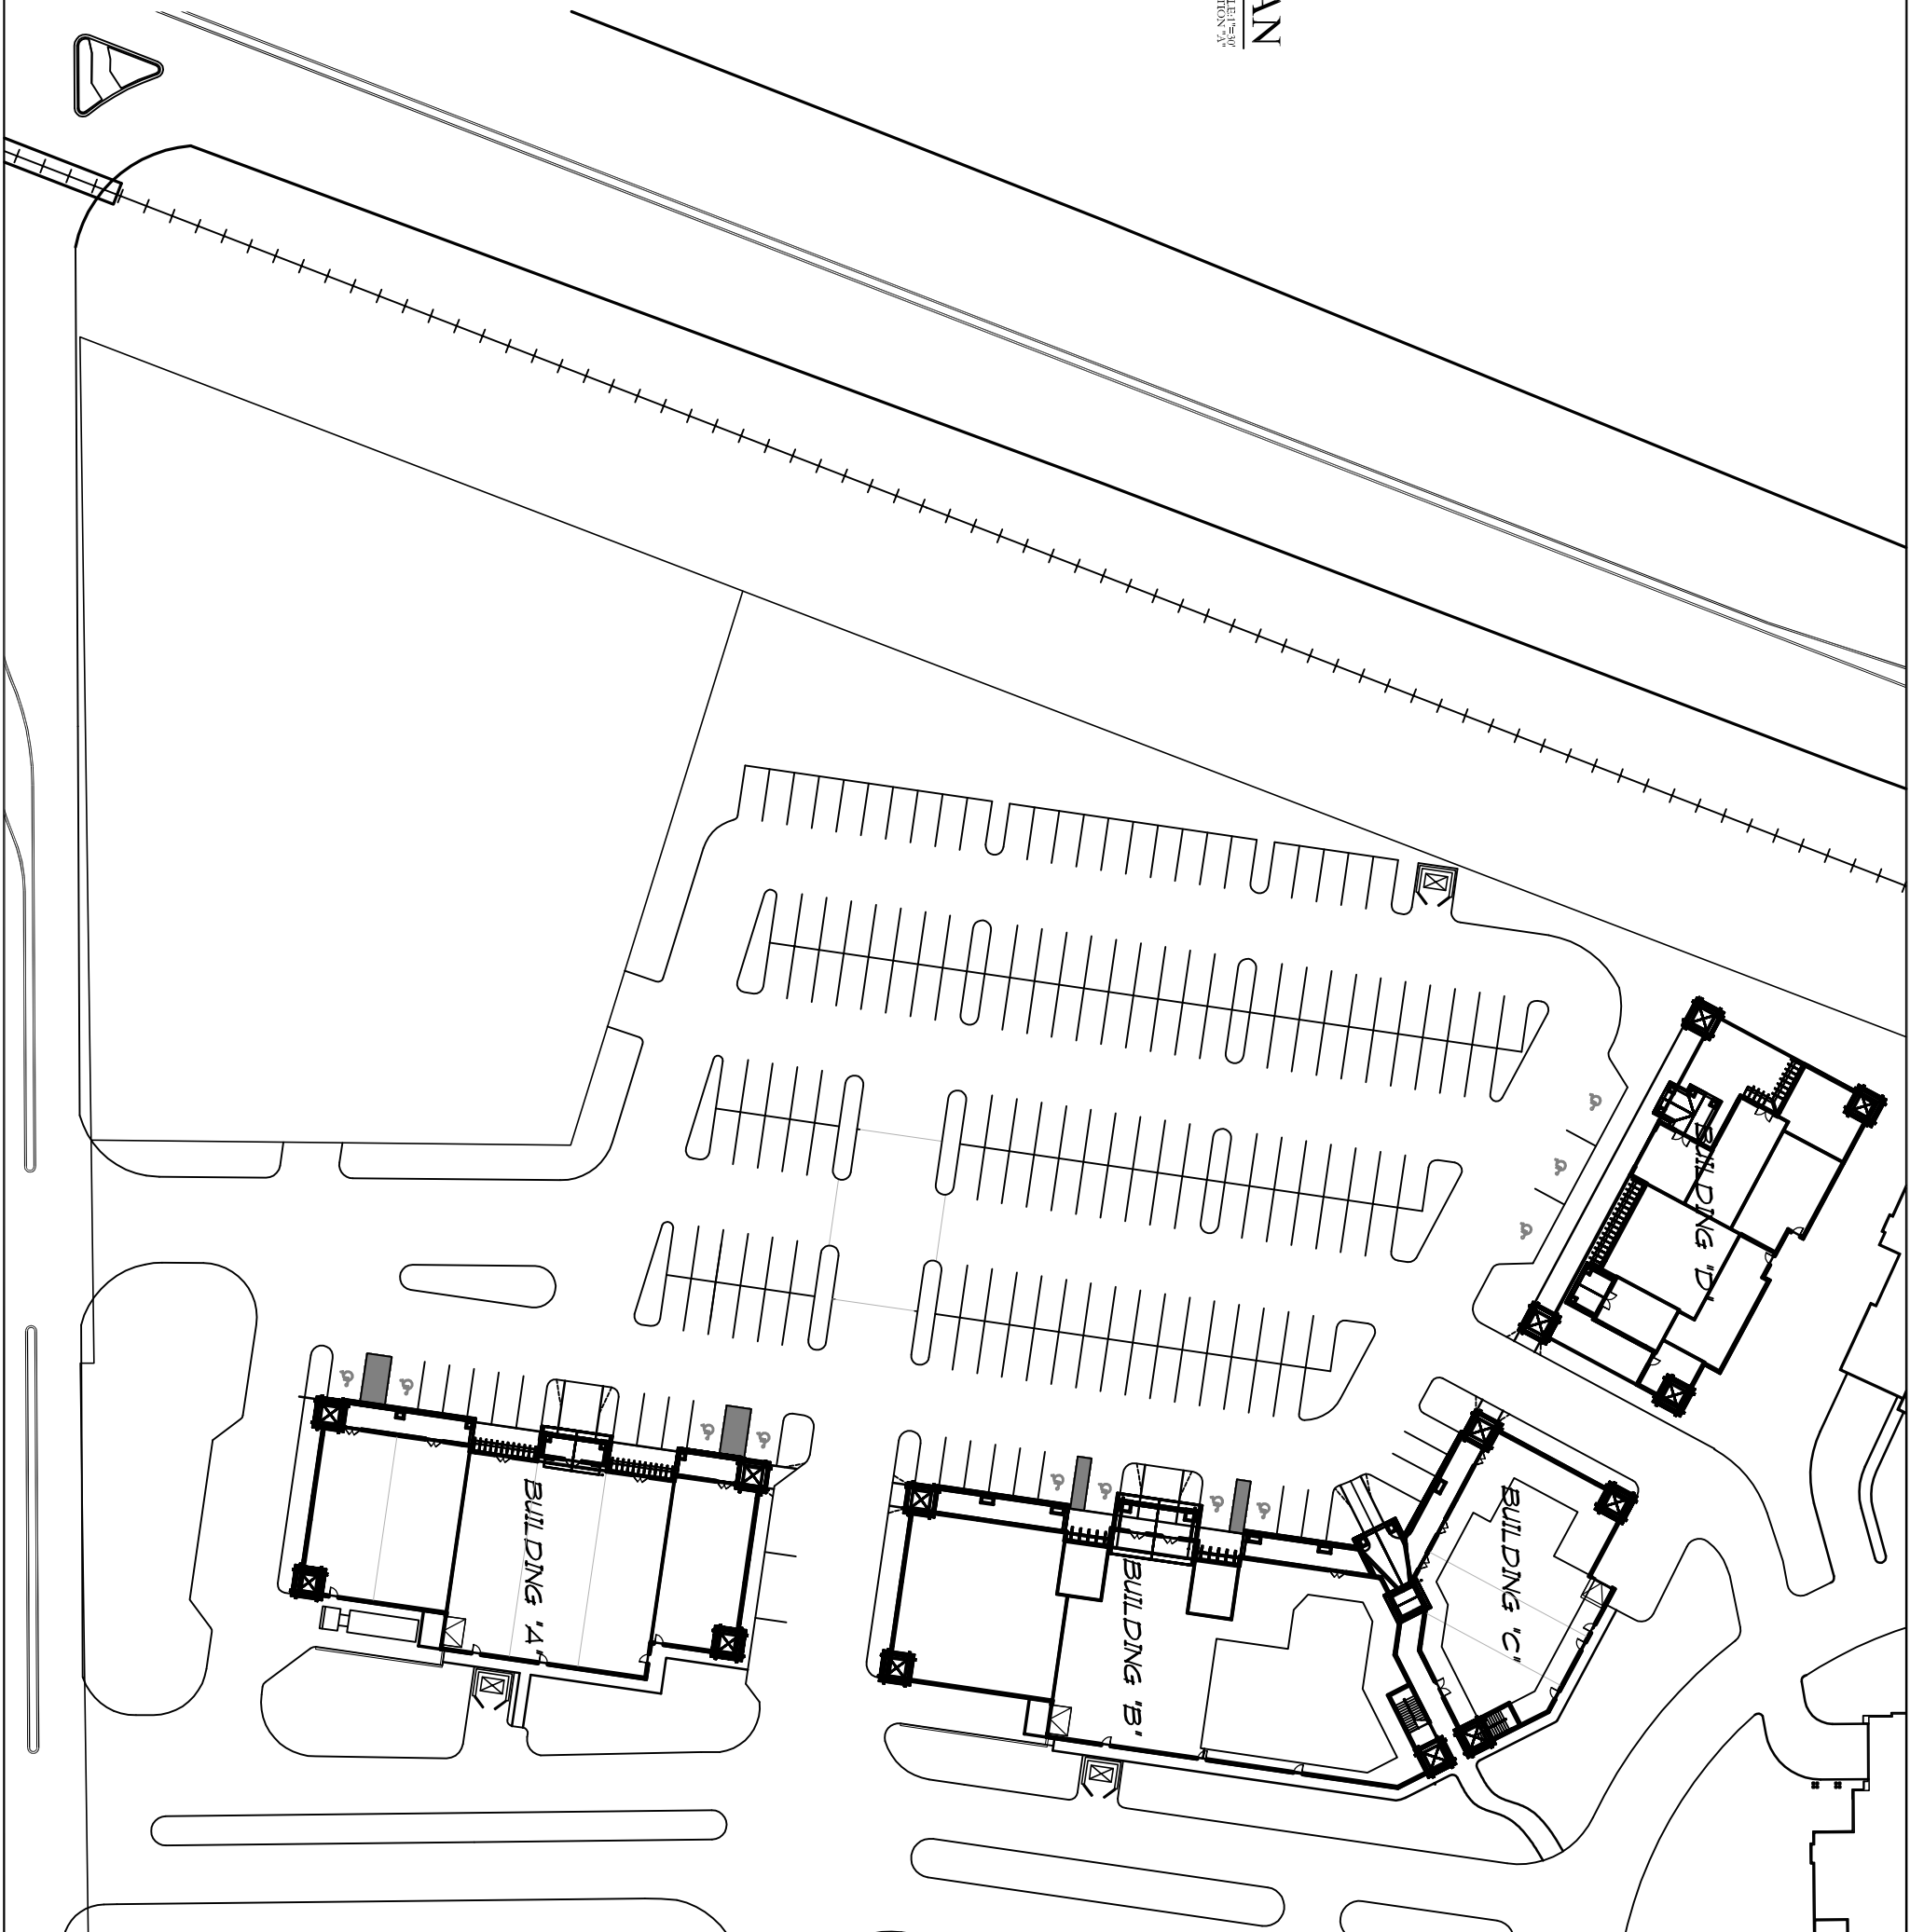

ARCHITECTURAL SITE PLAN

SCALE: 1/8" = 1'-0"
OPTION 31



STEVE ECCHER EXPRESSLY RESERVES THE COMMON LAW COPYRIGHT AND OTHER PROPERTY RIGHTS IN THESE PLANS. THESE PLANS ARE NOT TO BE CHANGED OR COPIED IN ANY FORM OR MANNER WHATSOEVER NOR ARE THEY TO BE ASSIGNED TO ANY THIRD PARTY WITHOUT FIRST OBTAINING WRITTEN PERMISSION AND CONSENT.

Sheet	SP-1
JOB NO.:	07025
DRAWN:	ECD
CHECKED:	SCE
DATE:	01.23.08

No.	Issue	Date
01	PRELIM.	01.15.08
02	S.D.	01.23.08

A COMMERCIAL DEVELOPMENT COMPLEX FOR:
TRIMBLE COMMERCIAL
 TRIMBLE LANE
 DURANGO, CO

ARCHITECTURAL DESIGN
 LAND USE PLANNING
 CONSTRUCTION ADMINISTRATION
 639 E. 3rd Avenue
 Durango, CO 81301
 PH: 970.259.6611
 FX: 970.259.3312
 steve@ec-design.com

