


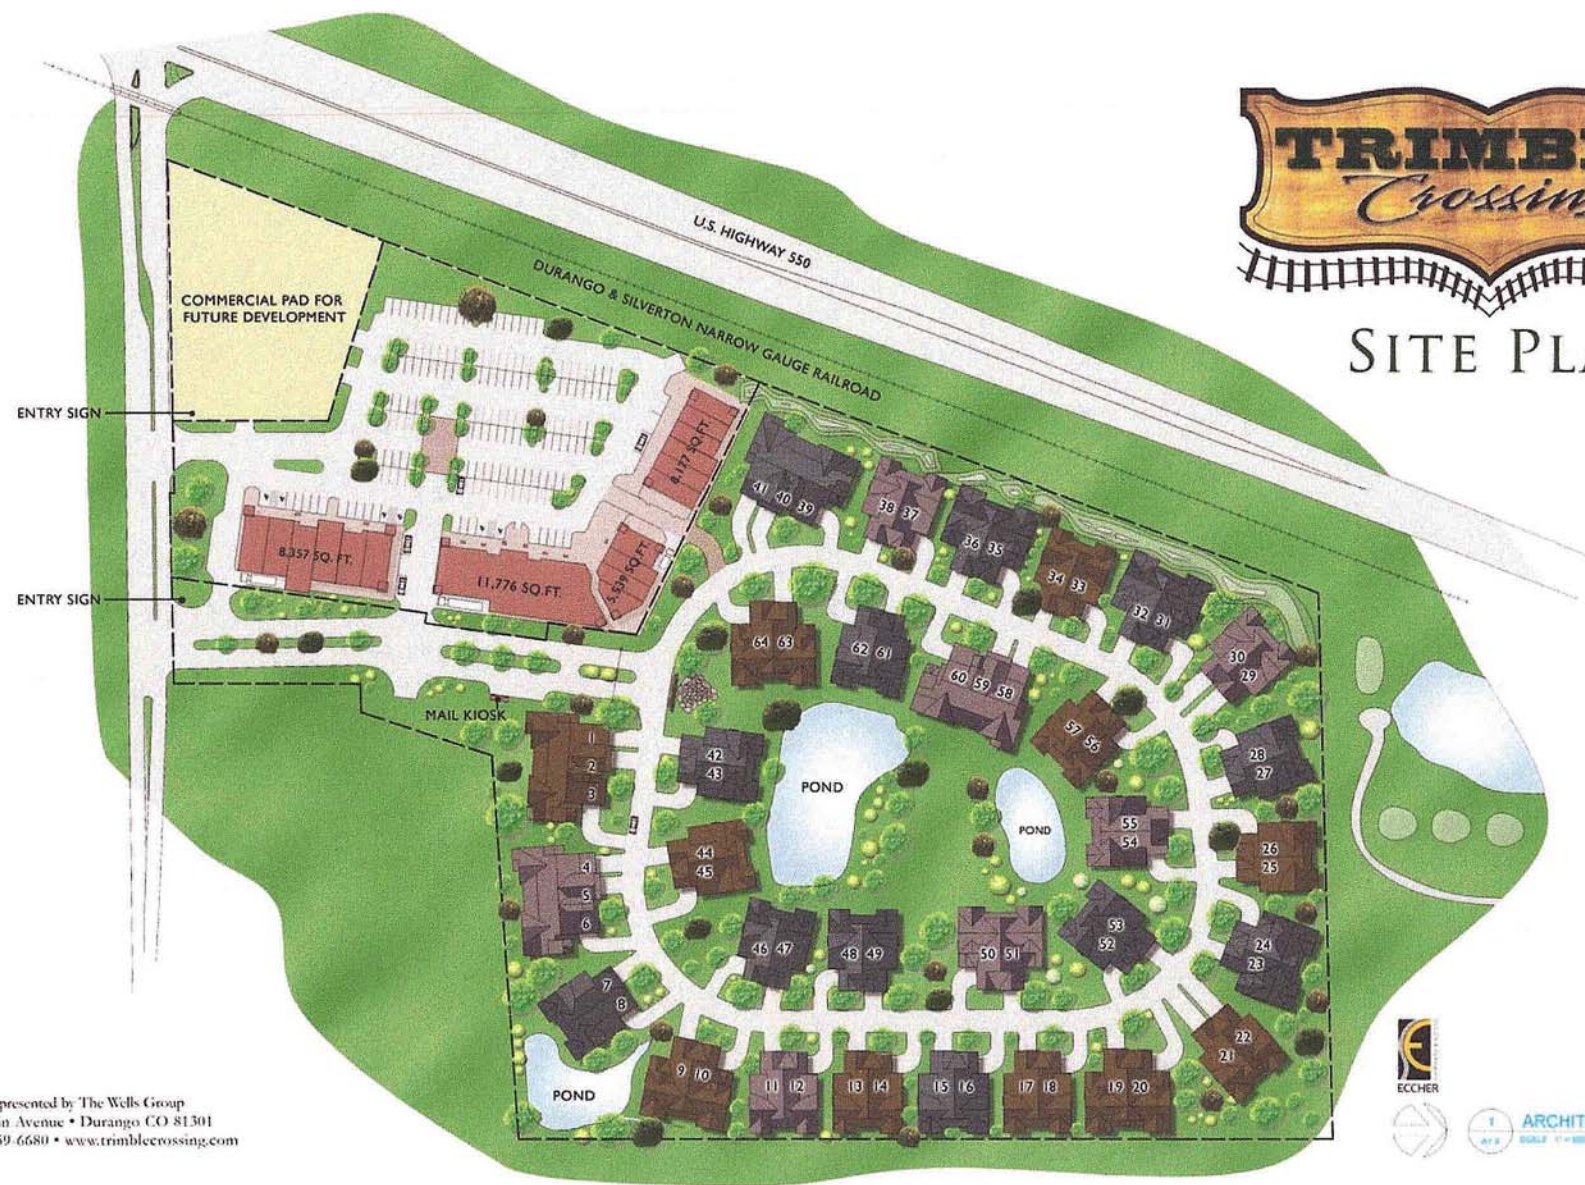

SITE PLAN



Proudly presented by The Wells Group
901 Main Avenue • Durango CO 81301
(970) 259-6680 • www.trimblecrossing.com



ARCHITECTURAL SITE PLAN
SCALE 1" = 80'-0"