



BUILDING CALCULATIONS	
BUILDING 'A'	10,686 SQ. FT.
BUILDING 'B'	13,262 SQ. FT.
SECOND FLOOR	3,009 SQ. FT.
BUILDING 'C'	5,603 SQ. FT.
SECOND FLOOR	3,004 SQ. FT.
BUILDING 'D'	7,973 SQ. FT.
TOTAL SQ. FT.	43,537 SQ. FT.
NO. OF PARKING SPACES	198
	10 HDGP

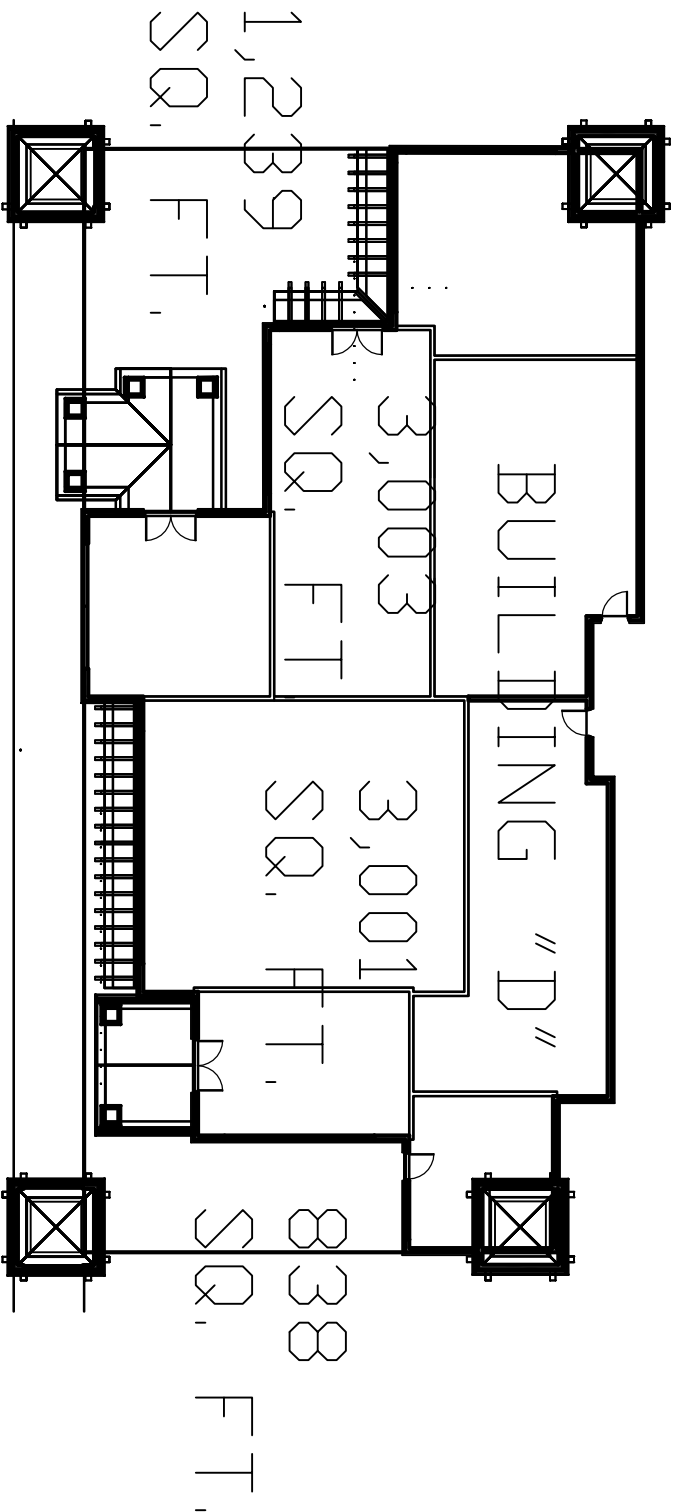

BUILDING FLOOR PLAN

SCALE: NTS

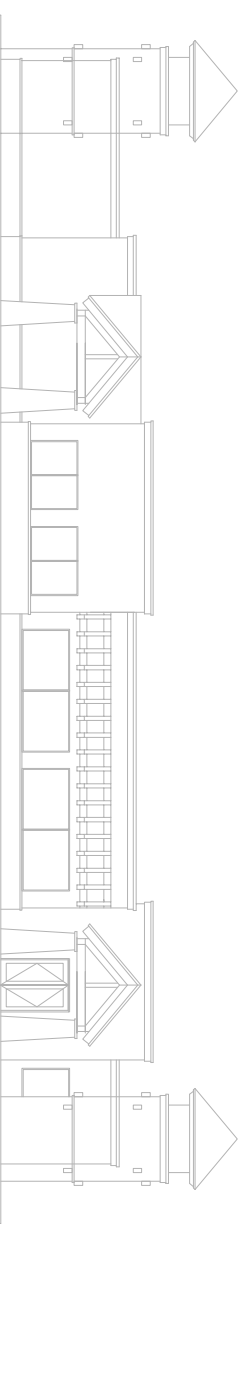

BUILDING ELEVATION

SCALE: NTS

STEVE ECCHER EXPRESSLY RESERVES THE COMMON LAW COPYRIGHT AND OTHER PROPERTY RIGHTS IN THESE PLANS. THESE PLANS ARE NOT TO BE CHANGED OR COPIED IN ANY FORM OR MANNER WHATSOEVER NOR ARE THEY TO BE ASSIGNED TO ANY THIRD PARTY WITHOUT FIRST OBTAINING WRITTEN PERMISSION AND CONSENT.

ECCHER DESIGN & PLANNING

ARCHITECTURAL DESIGN
LAND USE PLANNING
CONSTRUCTION ADMINISTRATION
579 E. 3rd Avenue
Durango, CO 81301
ph. 970.259.6661
ph. 970.259.3312
steve@ec-design.com

A COMMERCIAL DEVELOPMENT COMPLEX FOR:

TRIMBLE COMMERCIAL

TRIMBLE LANE
DURANGO, CO

No.	Issue	Date
01	PRELIM.	01.15.08
02	S.D.	01.23.08

JOB NO.: 07025
DRAWN: ECD

CHECKED: SCE
DATE: 01.23.08

Sheet
EX-2
DRAWING LAYOUT
& ELEVATION